


IE OUT=1016.60(15" PVC-SW)

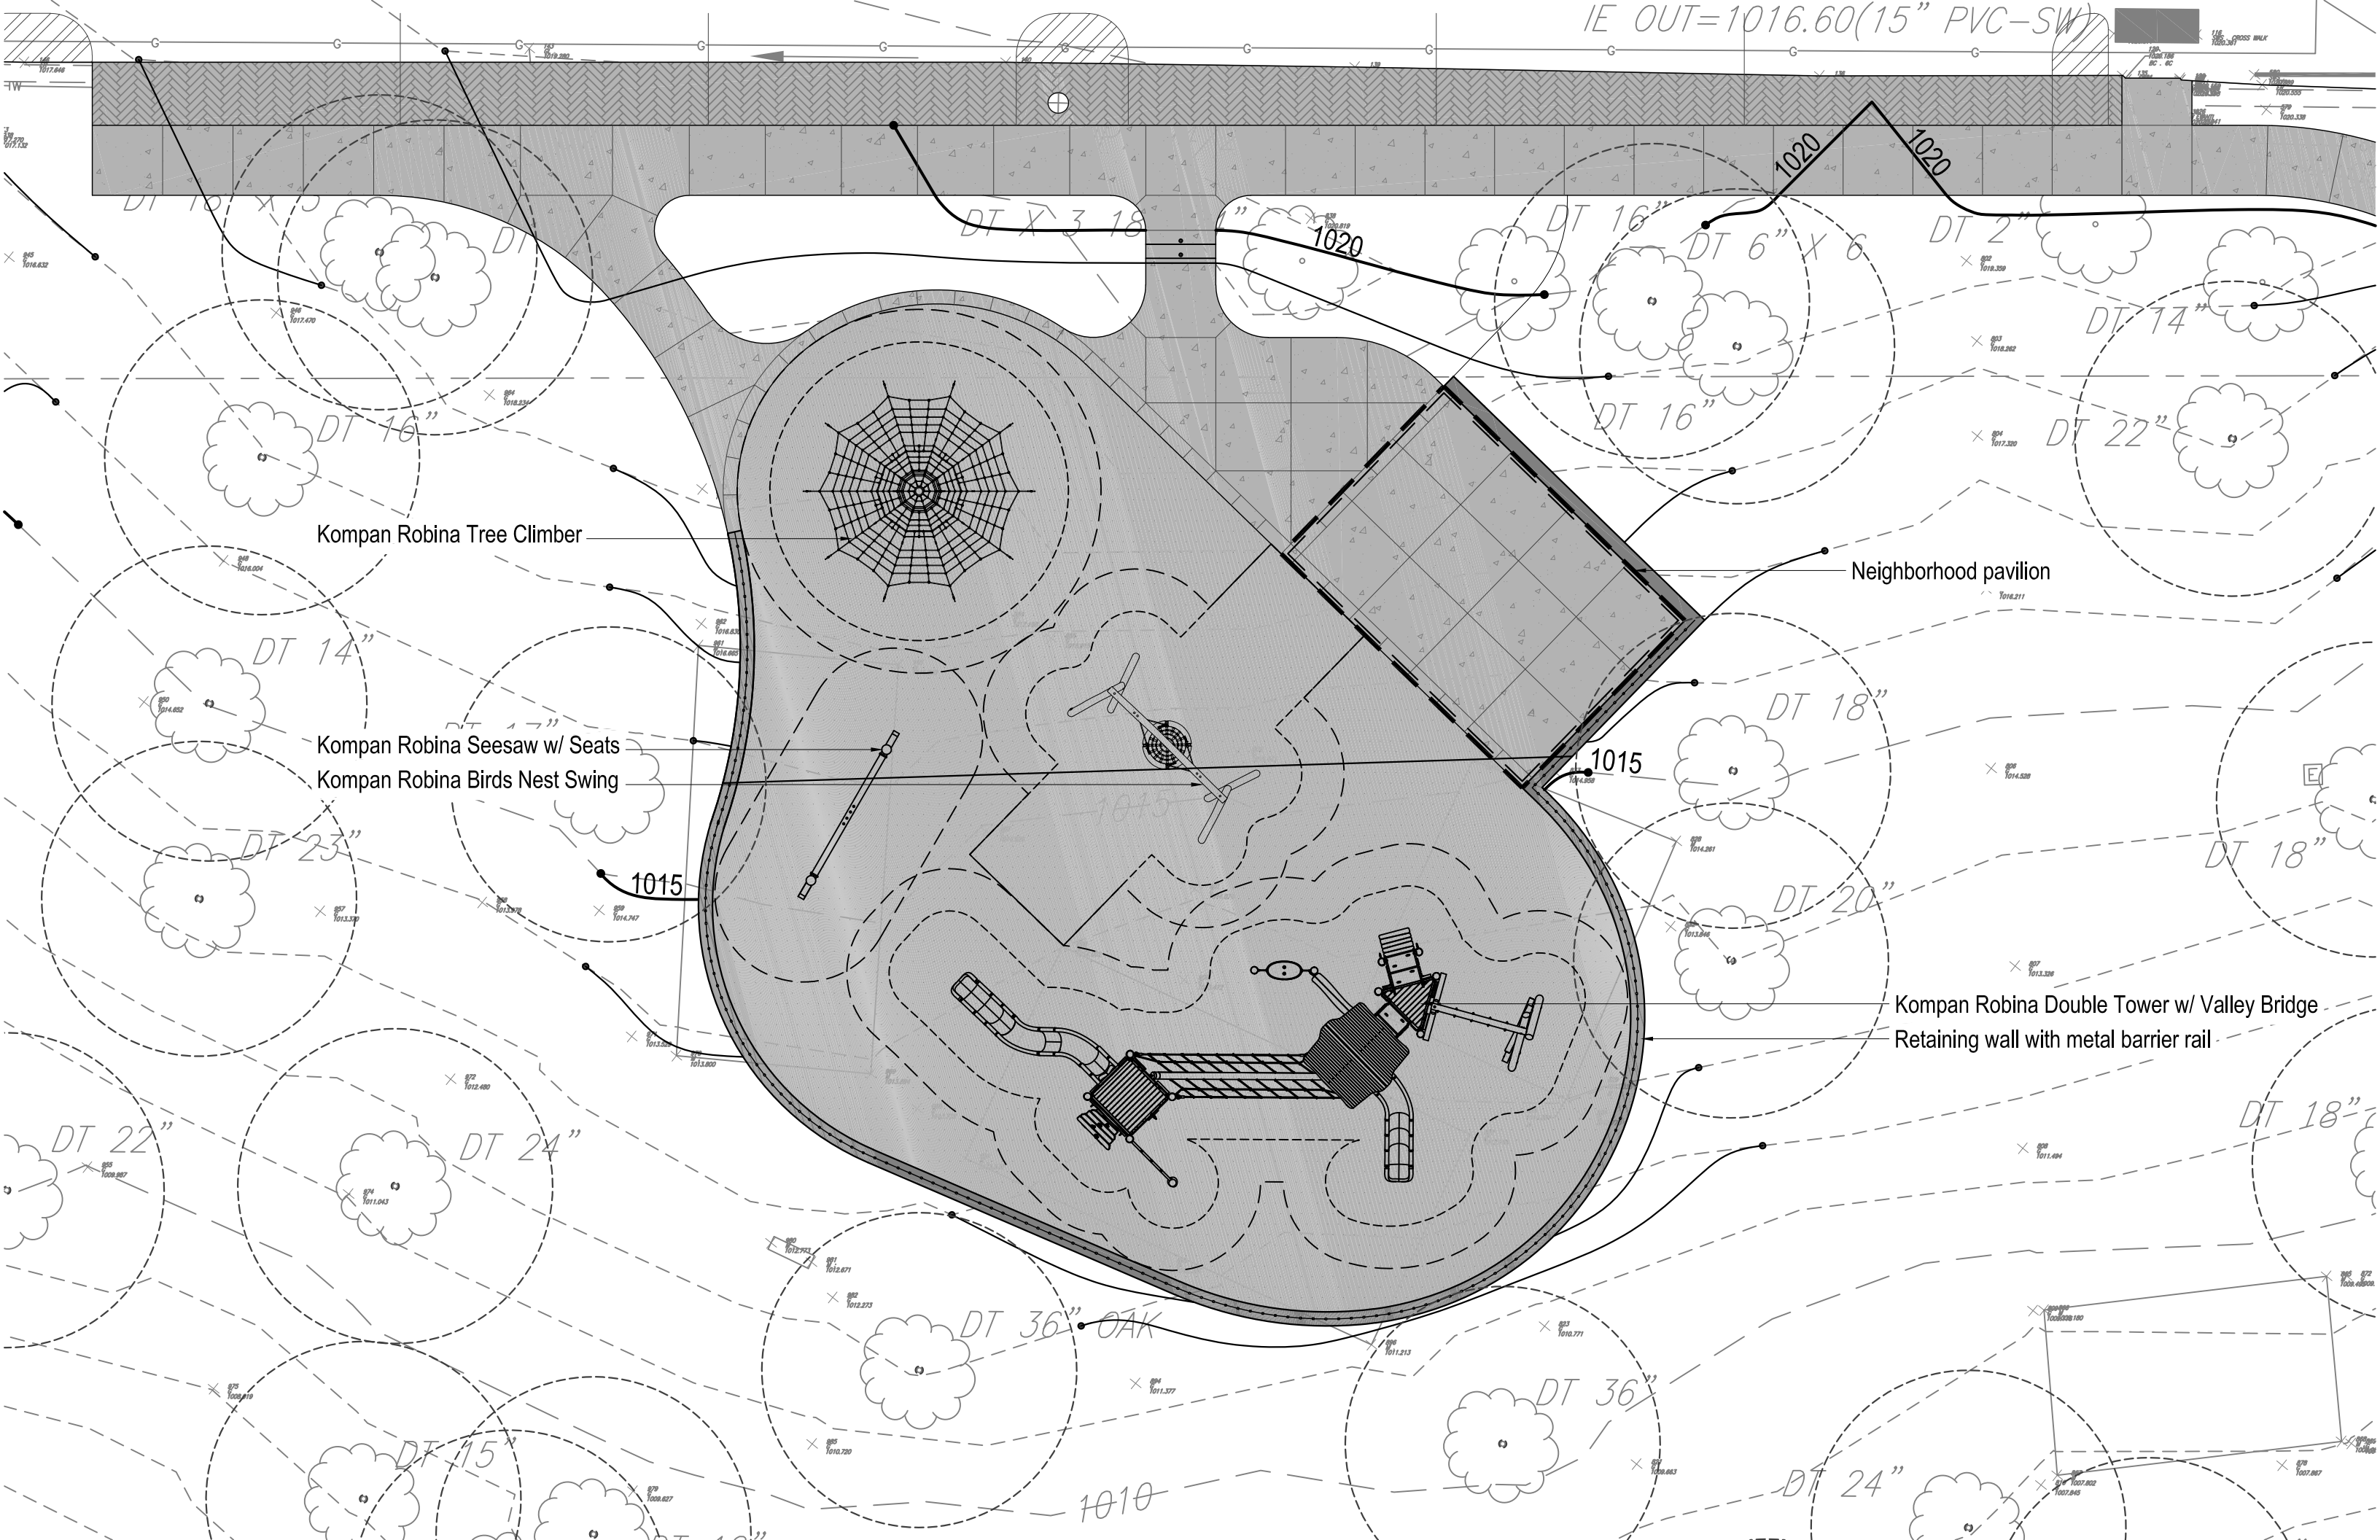

Kompan Robina Tree Climber

Neighborhood pavilion

Kompan Robina Seesaw w/ Seats
Kompan Robina Birds Nest Swing

Kompan Robina Double Tower w/ Valley Bridge
Retaining wall with metal barrier rail

DT X 3 18

1020

DT 16"

DT 6" X 6

DT 2"

1020

1020

DT 14"

DT 22"

DT 16"

DT 14"

DT 18"

DT 23"

1015

1015

DT 20"

DT 18"

DT 22"

DT 24"

DT 18"

DT 36" OAK

DT 36"

DT 15"

1010

DT 24"